



National
Qualifications
2024

X835/77/11

Graphic Communication Supplementary sheets

THURSDAY, 16 MAY


9:00 AM – 11:30 AM

Supplementary sheet 1 for use with question 2 (d), supplementary sheet 2 for use with question 4 (a), supplementary sheet 3 for use with question 4 (b), supplementary sheet 4 for use with question 4 (c), supplementary sheet 4a for use with question 5 (a) and supplementary sheet 4b for use with question 5 (a).





* X 8 3 5 7 7 1 1 *

Camera Ready Copy: Front of Business Card

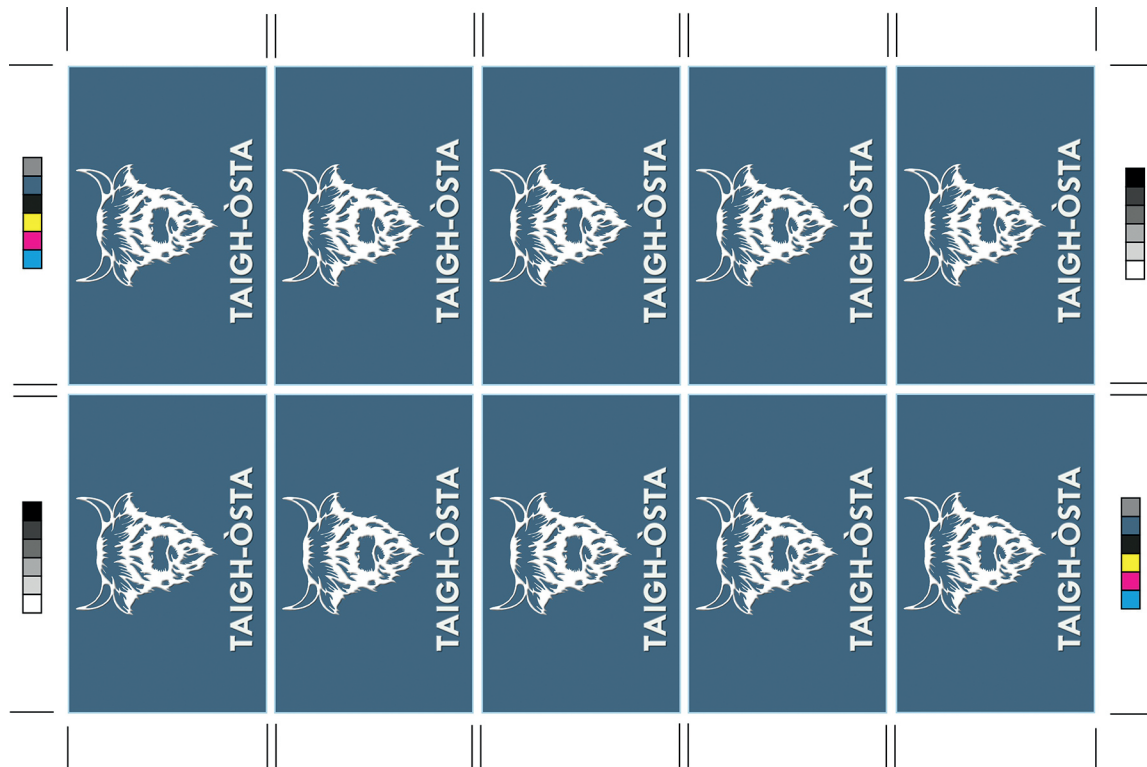


Camera Ready Copy: Back of Business Card




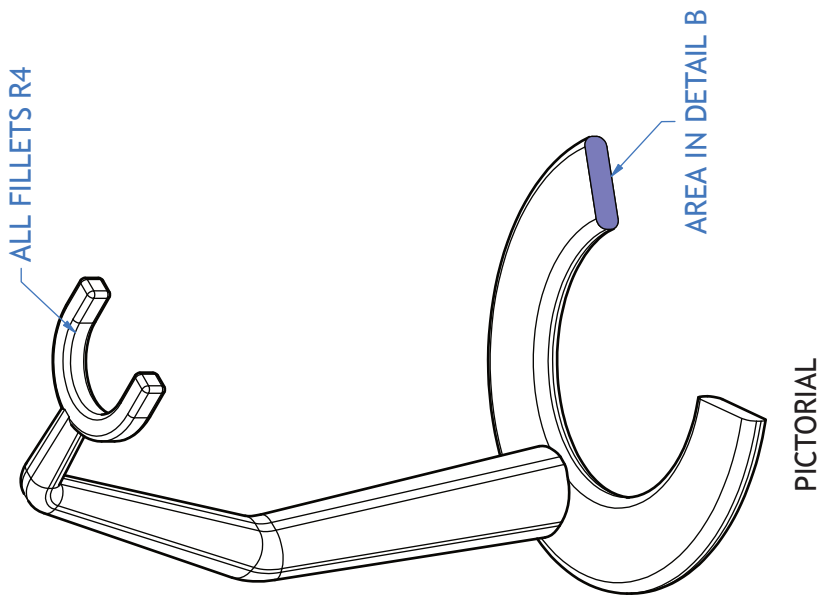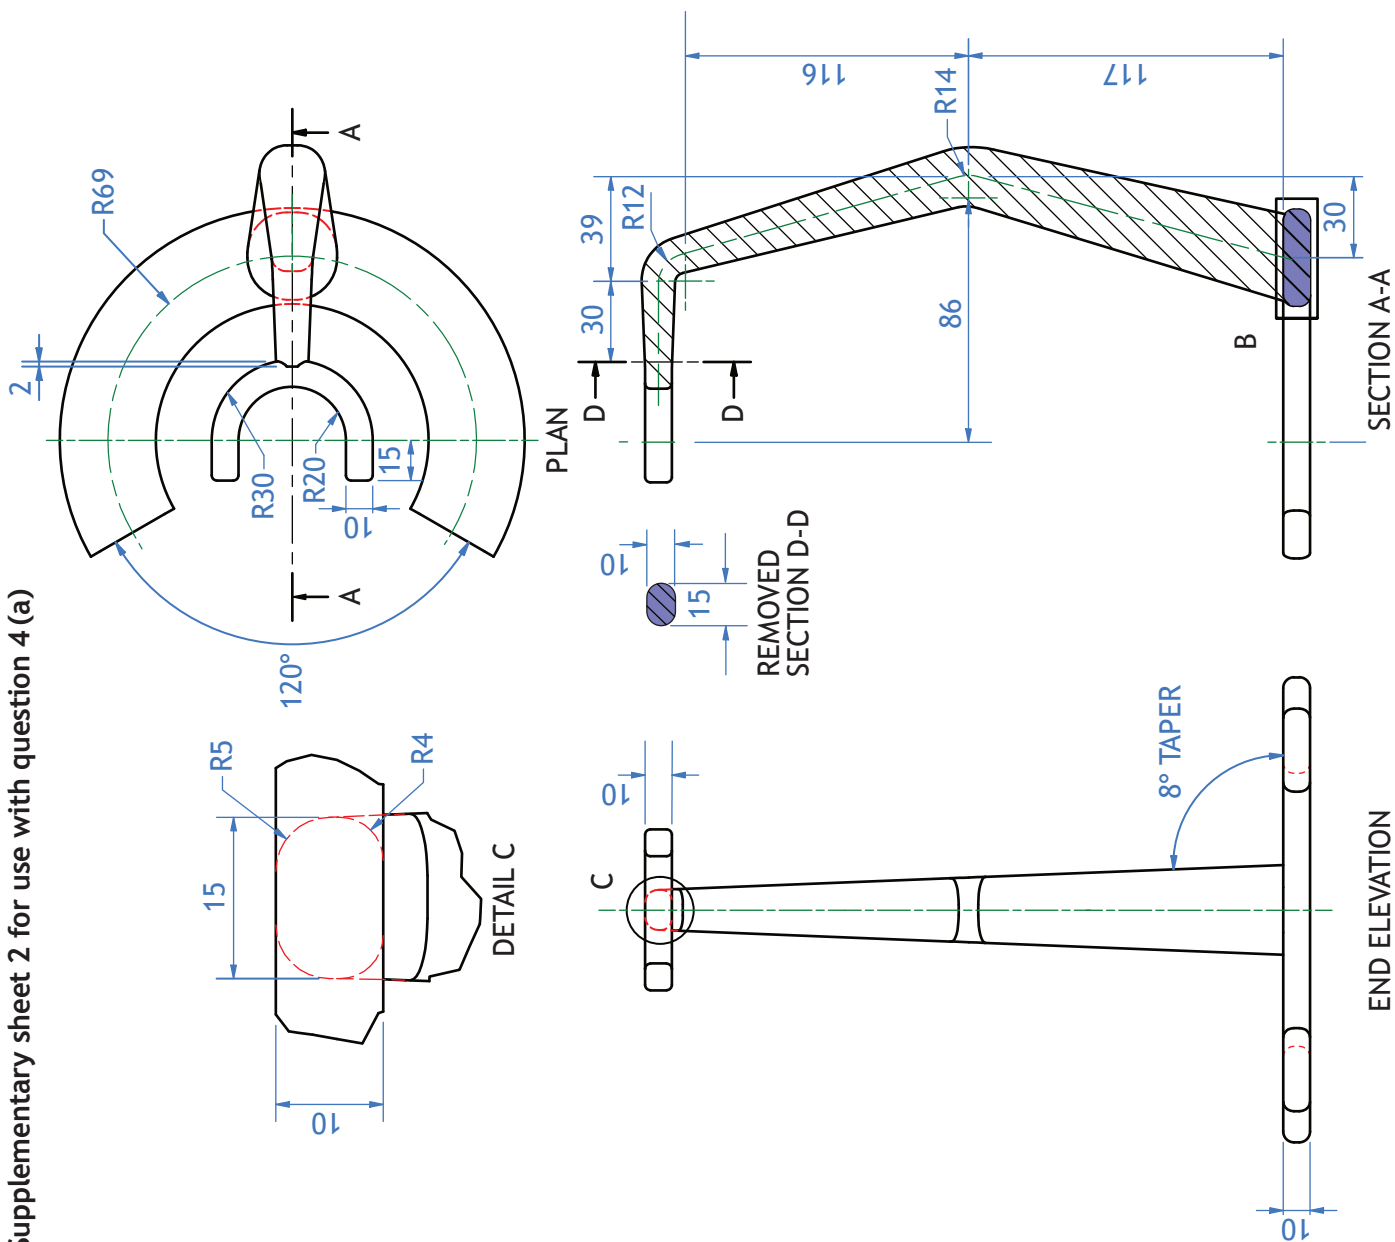


SOME CENTRE LINES AND
HIDDEN DETAIL HAVE BEEN
REMOVED FOR CLARITY

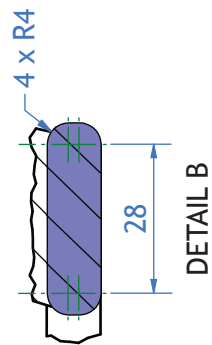


TITLE: STAND	AUTHOR: A.NON	
DRAWING NUMBER 1		
ALL DIMENSIONS IN MM		SCALE: NOT TO SCALE
TOLERANCE ± 0.01 UNLESS OTHERWISE STATED		DATE: 10/10/22

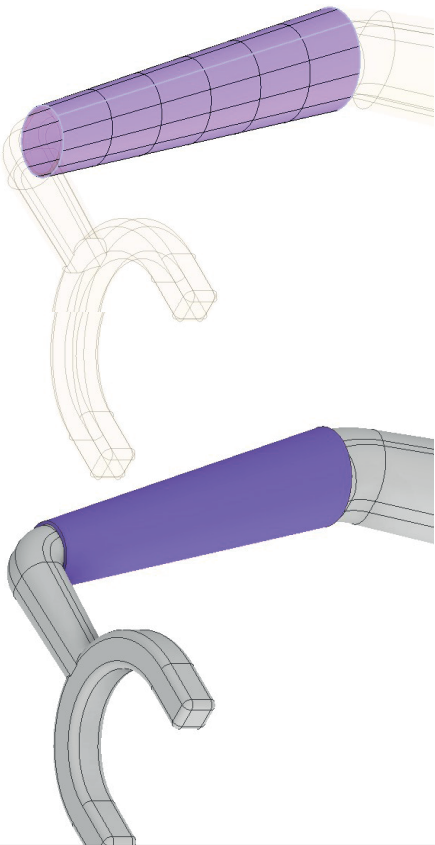


STAGE 1

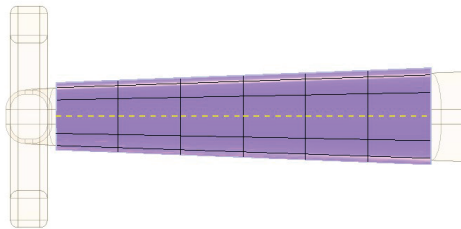


STAGE 3

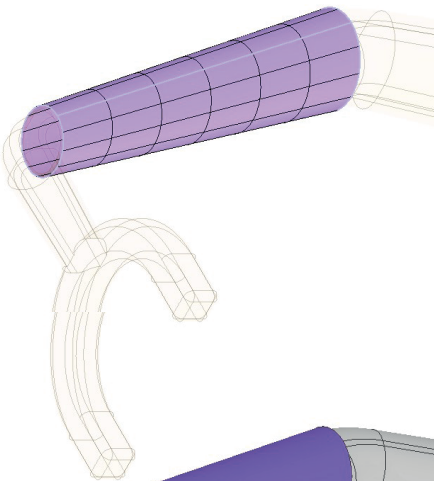



STAGE 2

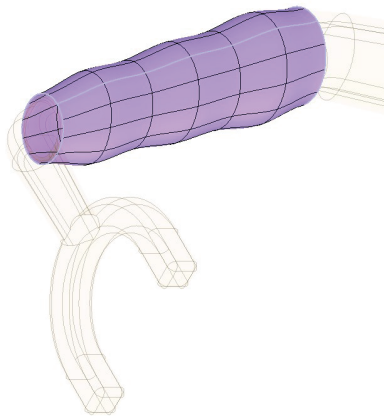

STAGE 4

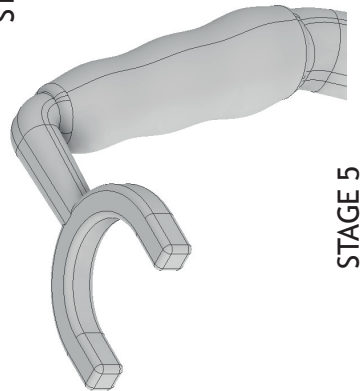


STAGE 5

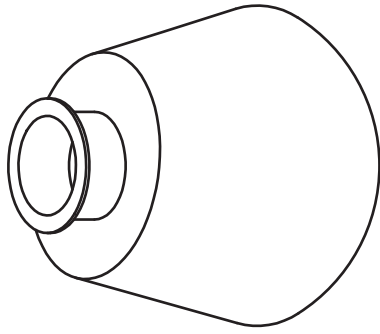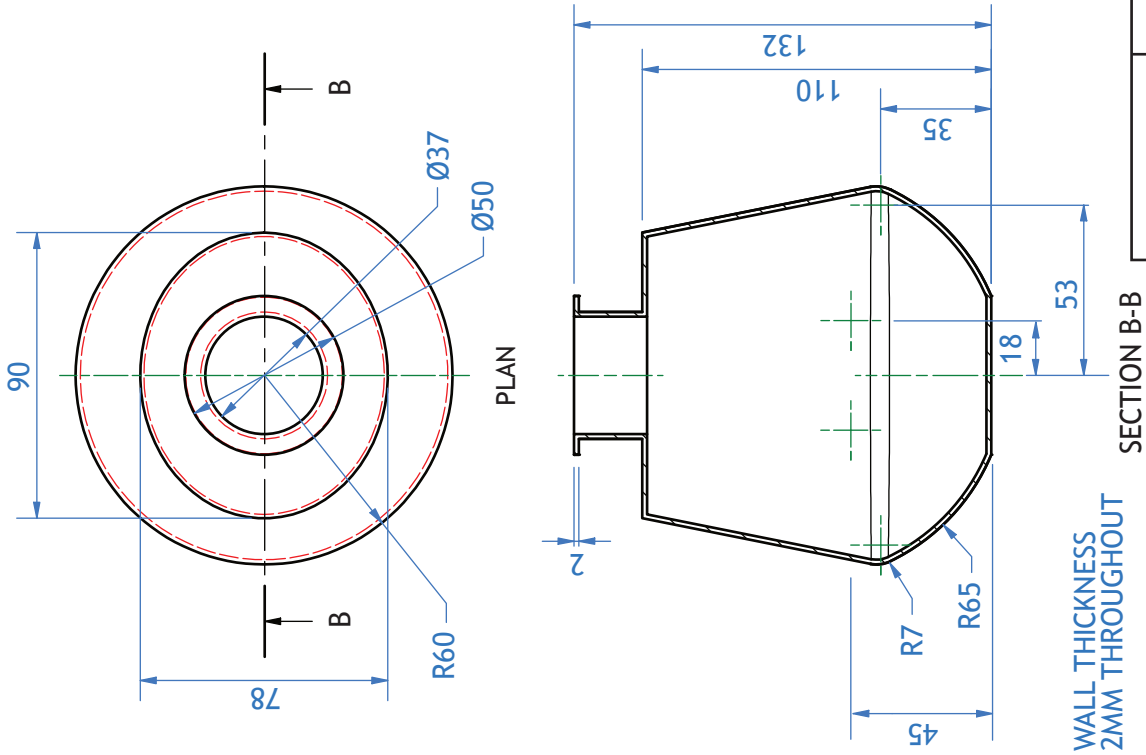


PICTORIAL

SOME HIDDEN DETAIL
LINES HAVE BEEN
REMOVED FOR CLARITY



TITLE: BEAKER	AUTHOR: A.NON	
DRAWING NUMBER 2		
ALL DIMENSIONS IN MM		SCALE: NOT TO SCALE
TOLERANCE ± 0.01 UNLESS OTHERWISE STATED		DATE: 10/10/22

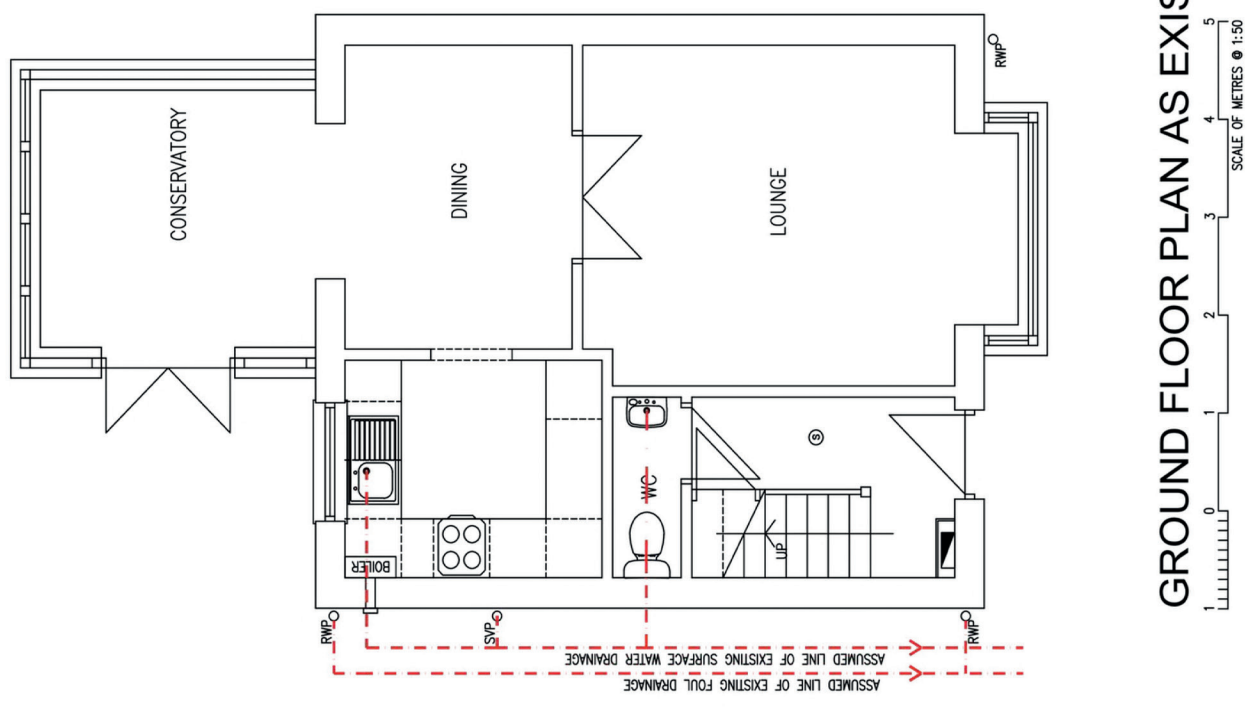

GROUND FLOOR PLAN AS EXISTING

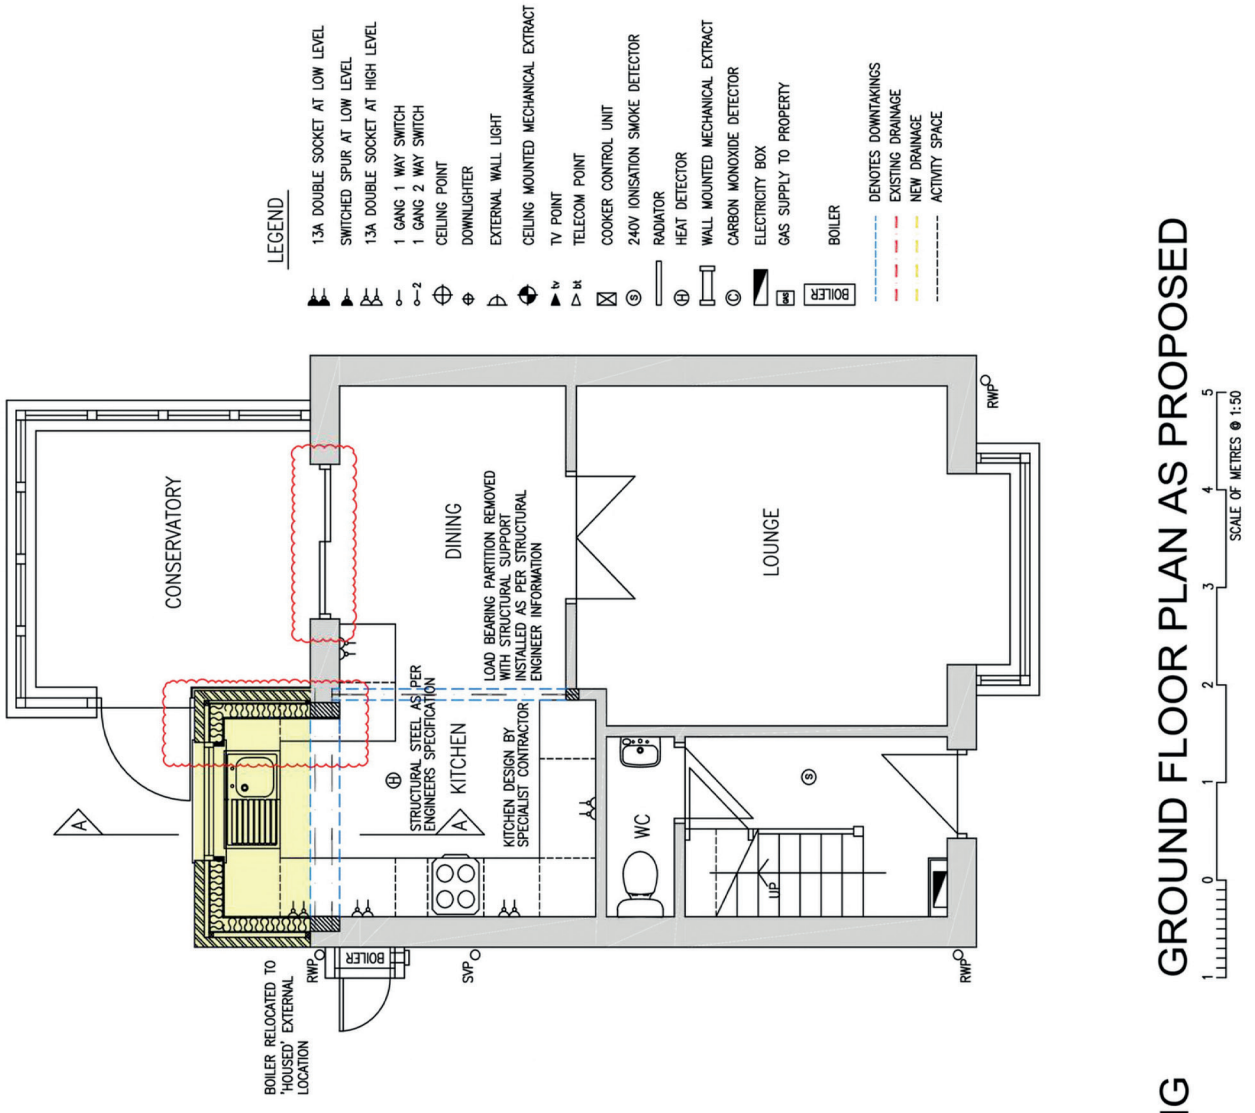


GROUND FLOOR PLAN AS PROPOSED

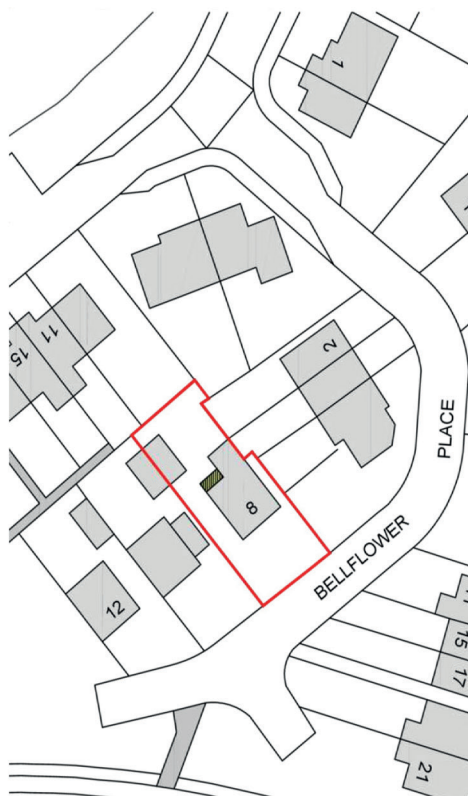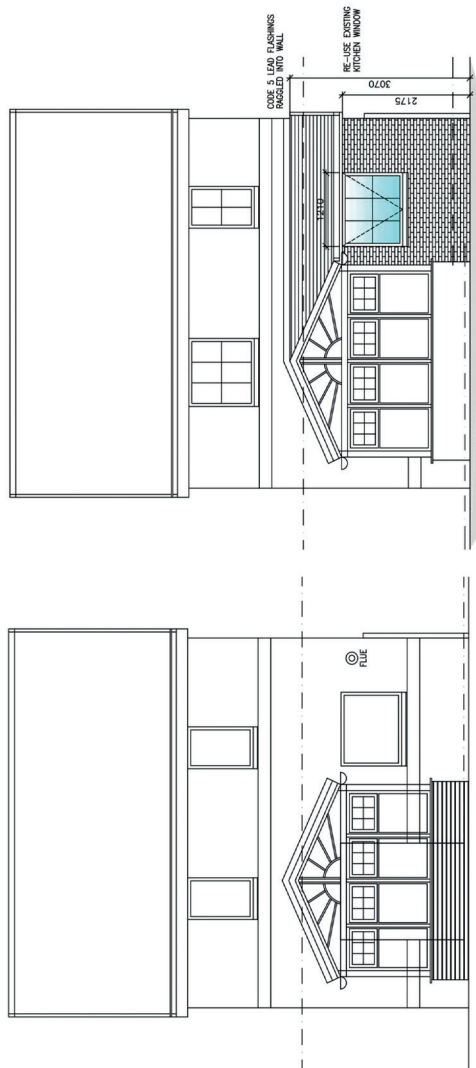

REAR ELEVATION AS EXISTING

REAR ELEVATION AS PROPOSED

LOCATION PLAN AS PROPOSED

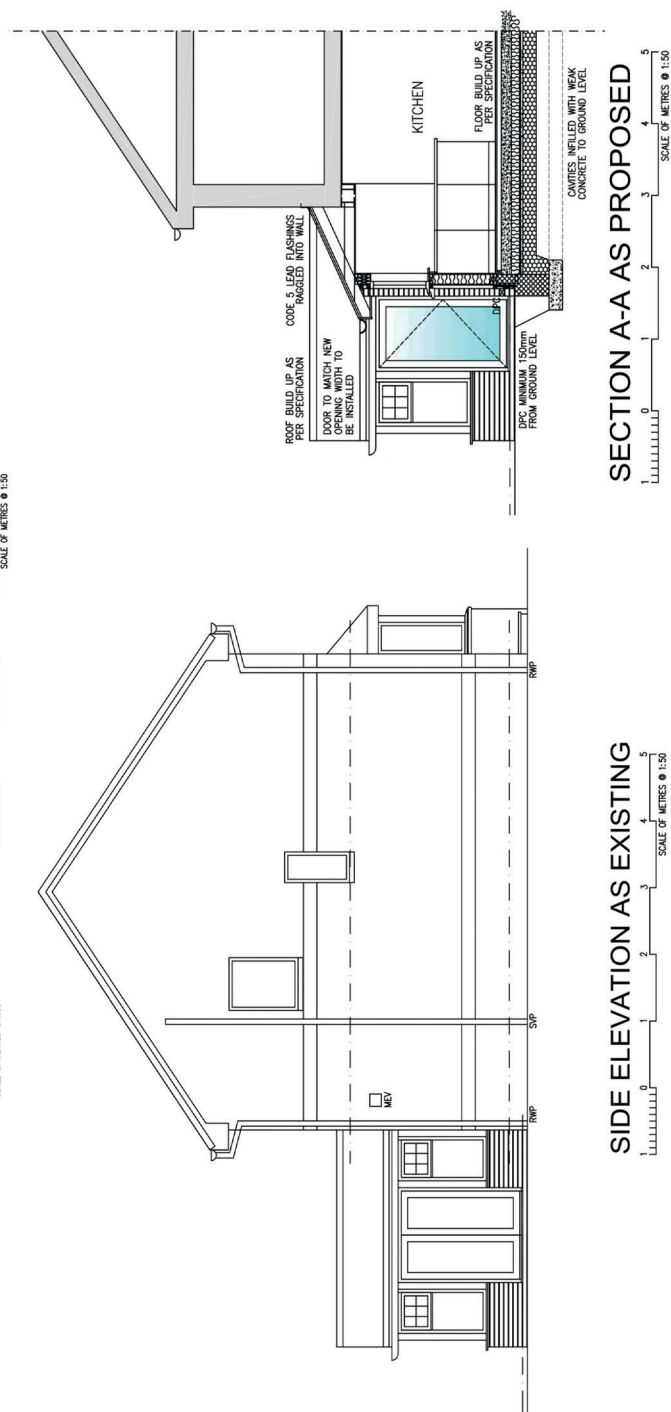

SIDE ELEVATION AS EXISTING

SECTION A-A AS PROPOSED

[BLANK PAGE]

DO NOT WRITE ON THIS PAGE

[BLANK PAGE]

DO NOT WRITE ON THIS PAGE

Acknowledgement of copyright

Supplementary sheet 1 for use with question 2 (d): Robcartorres/shutterstock.com